




2	P02	FOR APPROVAL	27-08-24	MC	LG
1	P01	FOR APPROVAL	06-08-24	MC	LG
REV No	REV MARK	REVISION DESCRIPTION	REV DATE	CRT BY	CHK BY

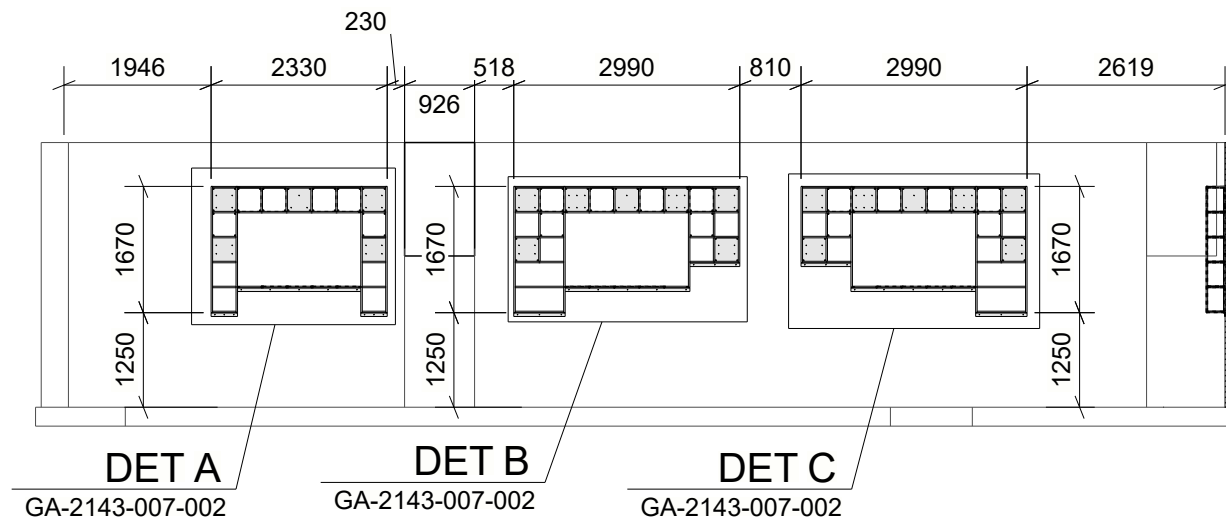


1 - 1

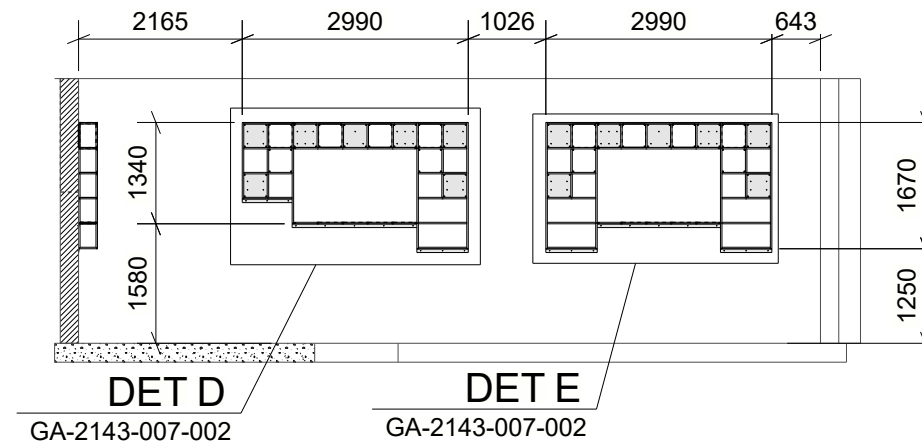


2 - 2

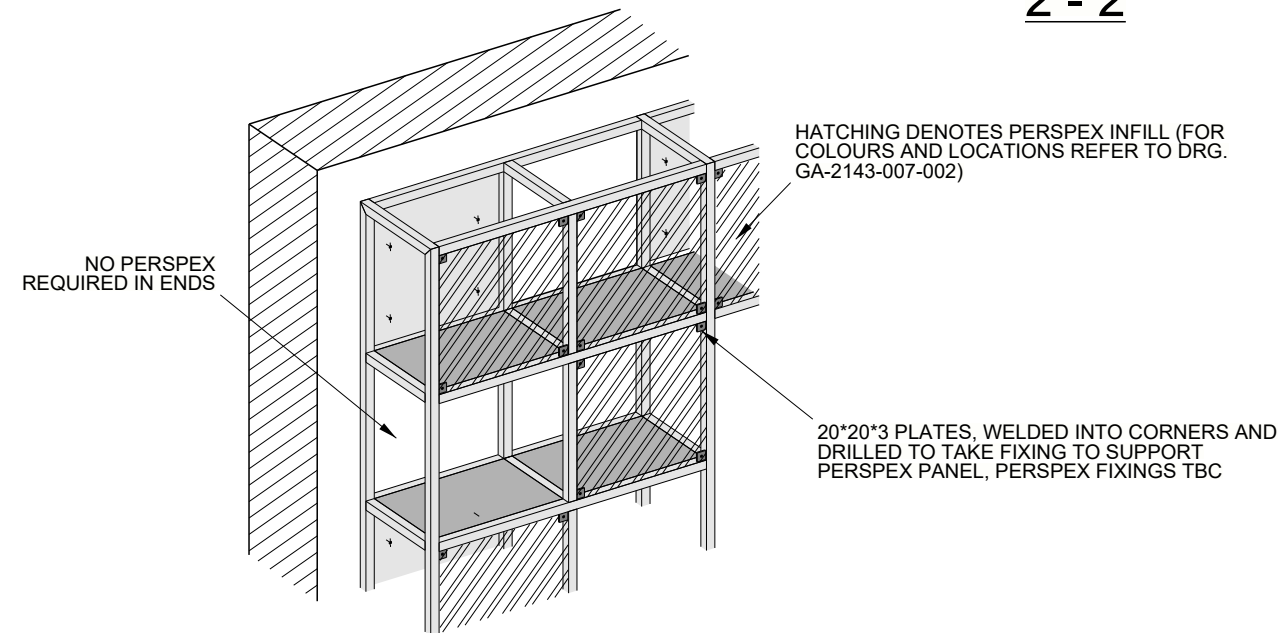

ENLARGED ISOMETRIC

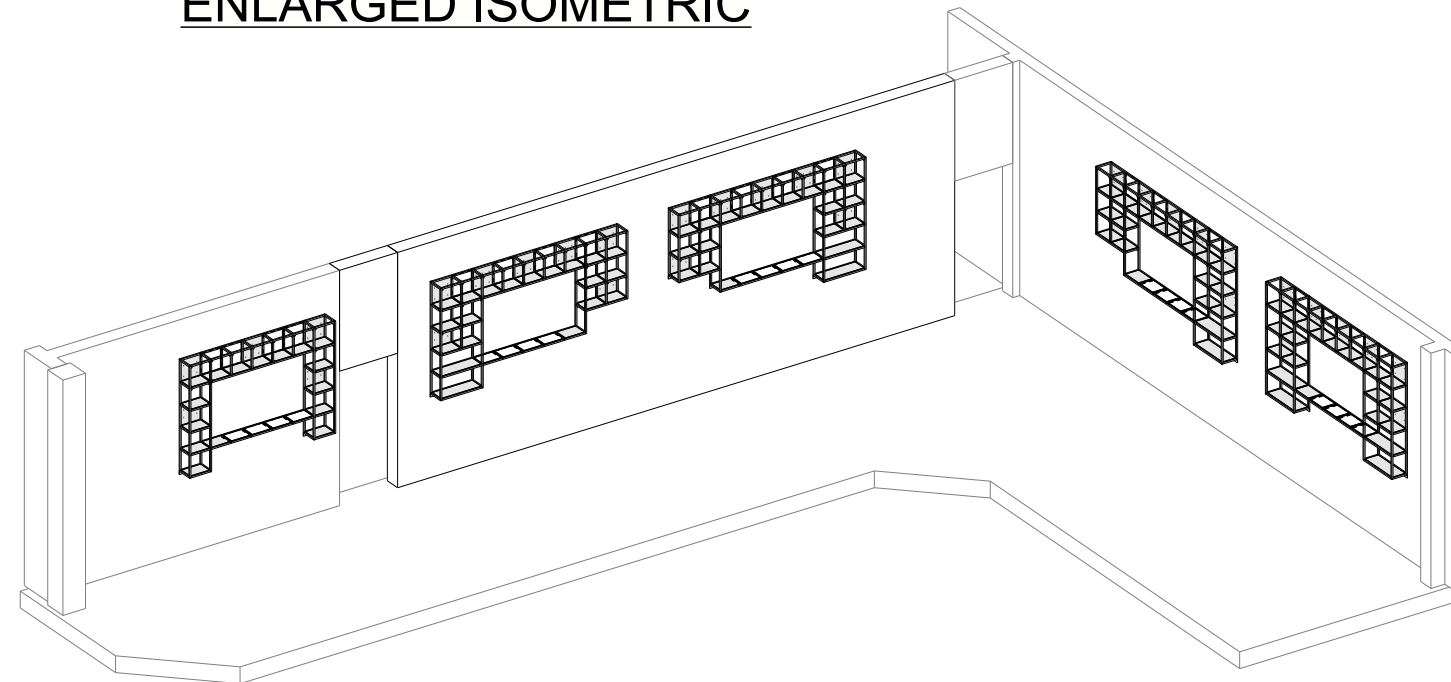

ISOMETRIC

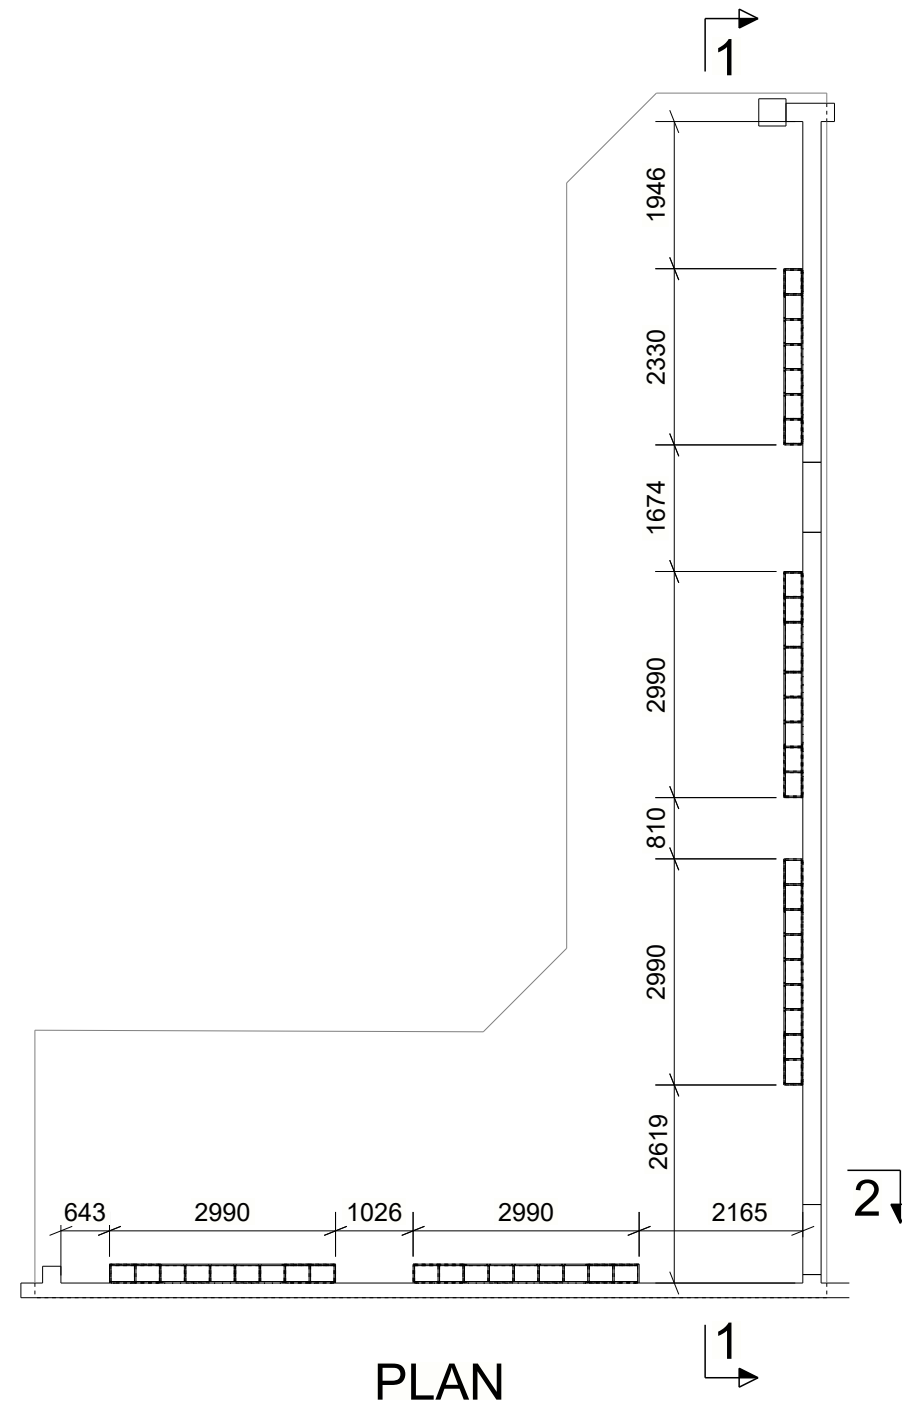

LISTED BELOW ARE THE DRAWING No's USED TO CREATE THIS DRAWING :

ARCHITECTS DRAWINGS USED :

ENGINEERS DRAWINGS USED :

SITE SURVEY DRAWINGS USED :

GENERAL NOTES :

1. Grades for all mild steel standard sections to be in accordance with BS EN 10025-2 ~ S355-JR UNO
2. All fitting plates also to BS EN 10025-2 ~ S355-JR UNO
3. All hollow sections to be in accordance with BS EN 10210-1 (Hot) & 10219-1 (Cold) ~ S355-J2H UNO
4. Non-preloaded bolt assemblies to BS EN 15048-1
Pre-loaded bolt assemblies to BS EN 14399-1 (eg.HSFG) ~ 8.8 UNO
5. All specified weld sizes are given as leg length
6. Execution Class 2

DO NOT SCALE FROM DRAWING - If in doubt, ask!

STATUS :

FOR APPROVAL

WESSEX FABRICATIONS LTD

STEEL FABRICATIONS STEEL ERECTION ARCHITECTURAL METALWORK

Unit 2c, Deer Park Industrial Estate, Knowle Lane,

Fair Oak, Eastleigh, Hampshire, SO50 7DZ.

Phone: 02380 602777 Fax: 02380 696888

Email: info@wessexfabricationsltd.co.uk

CLIENT :

PROJECT :

Butlins Bognor

TITLE :

BAR SCREEN CAGES

PLAN, ELEVATIONS & ISOMETRIC

DRAWN BY :

MC [DDM]

DATE DRAWN :

05-08-24

CHECKED BY :

LG [DDM]

DATE CHECKED :

06-08-24

SCALE : 1:15, 1:100

PAPER SIZE : A3


REVISION :

P02


DRAWING No. :

GA-2143-007-001

2	P02	UPDATED TO COMMENTS & DESIGN	11-12-23	LM	LG
1	P01	FIRST ISSUE	12-09-23	LM	LG
REV No	REV MARK	REVISION DESCRIPTION	REV DATE	CRT BY	CHK BY

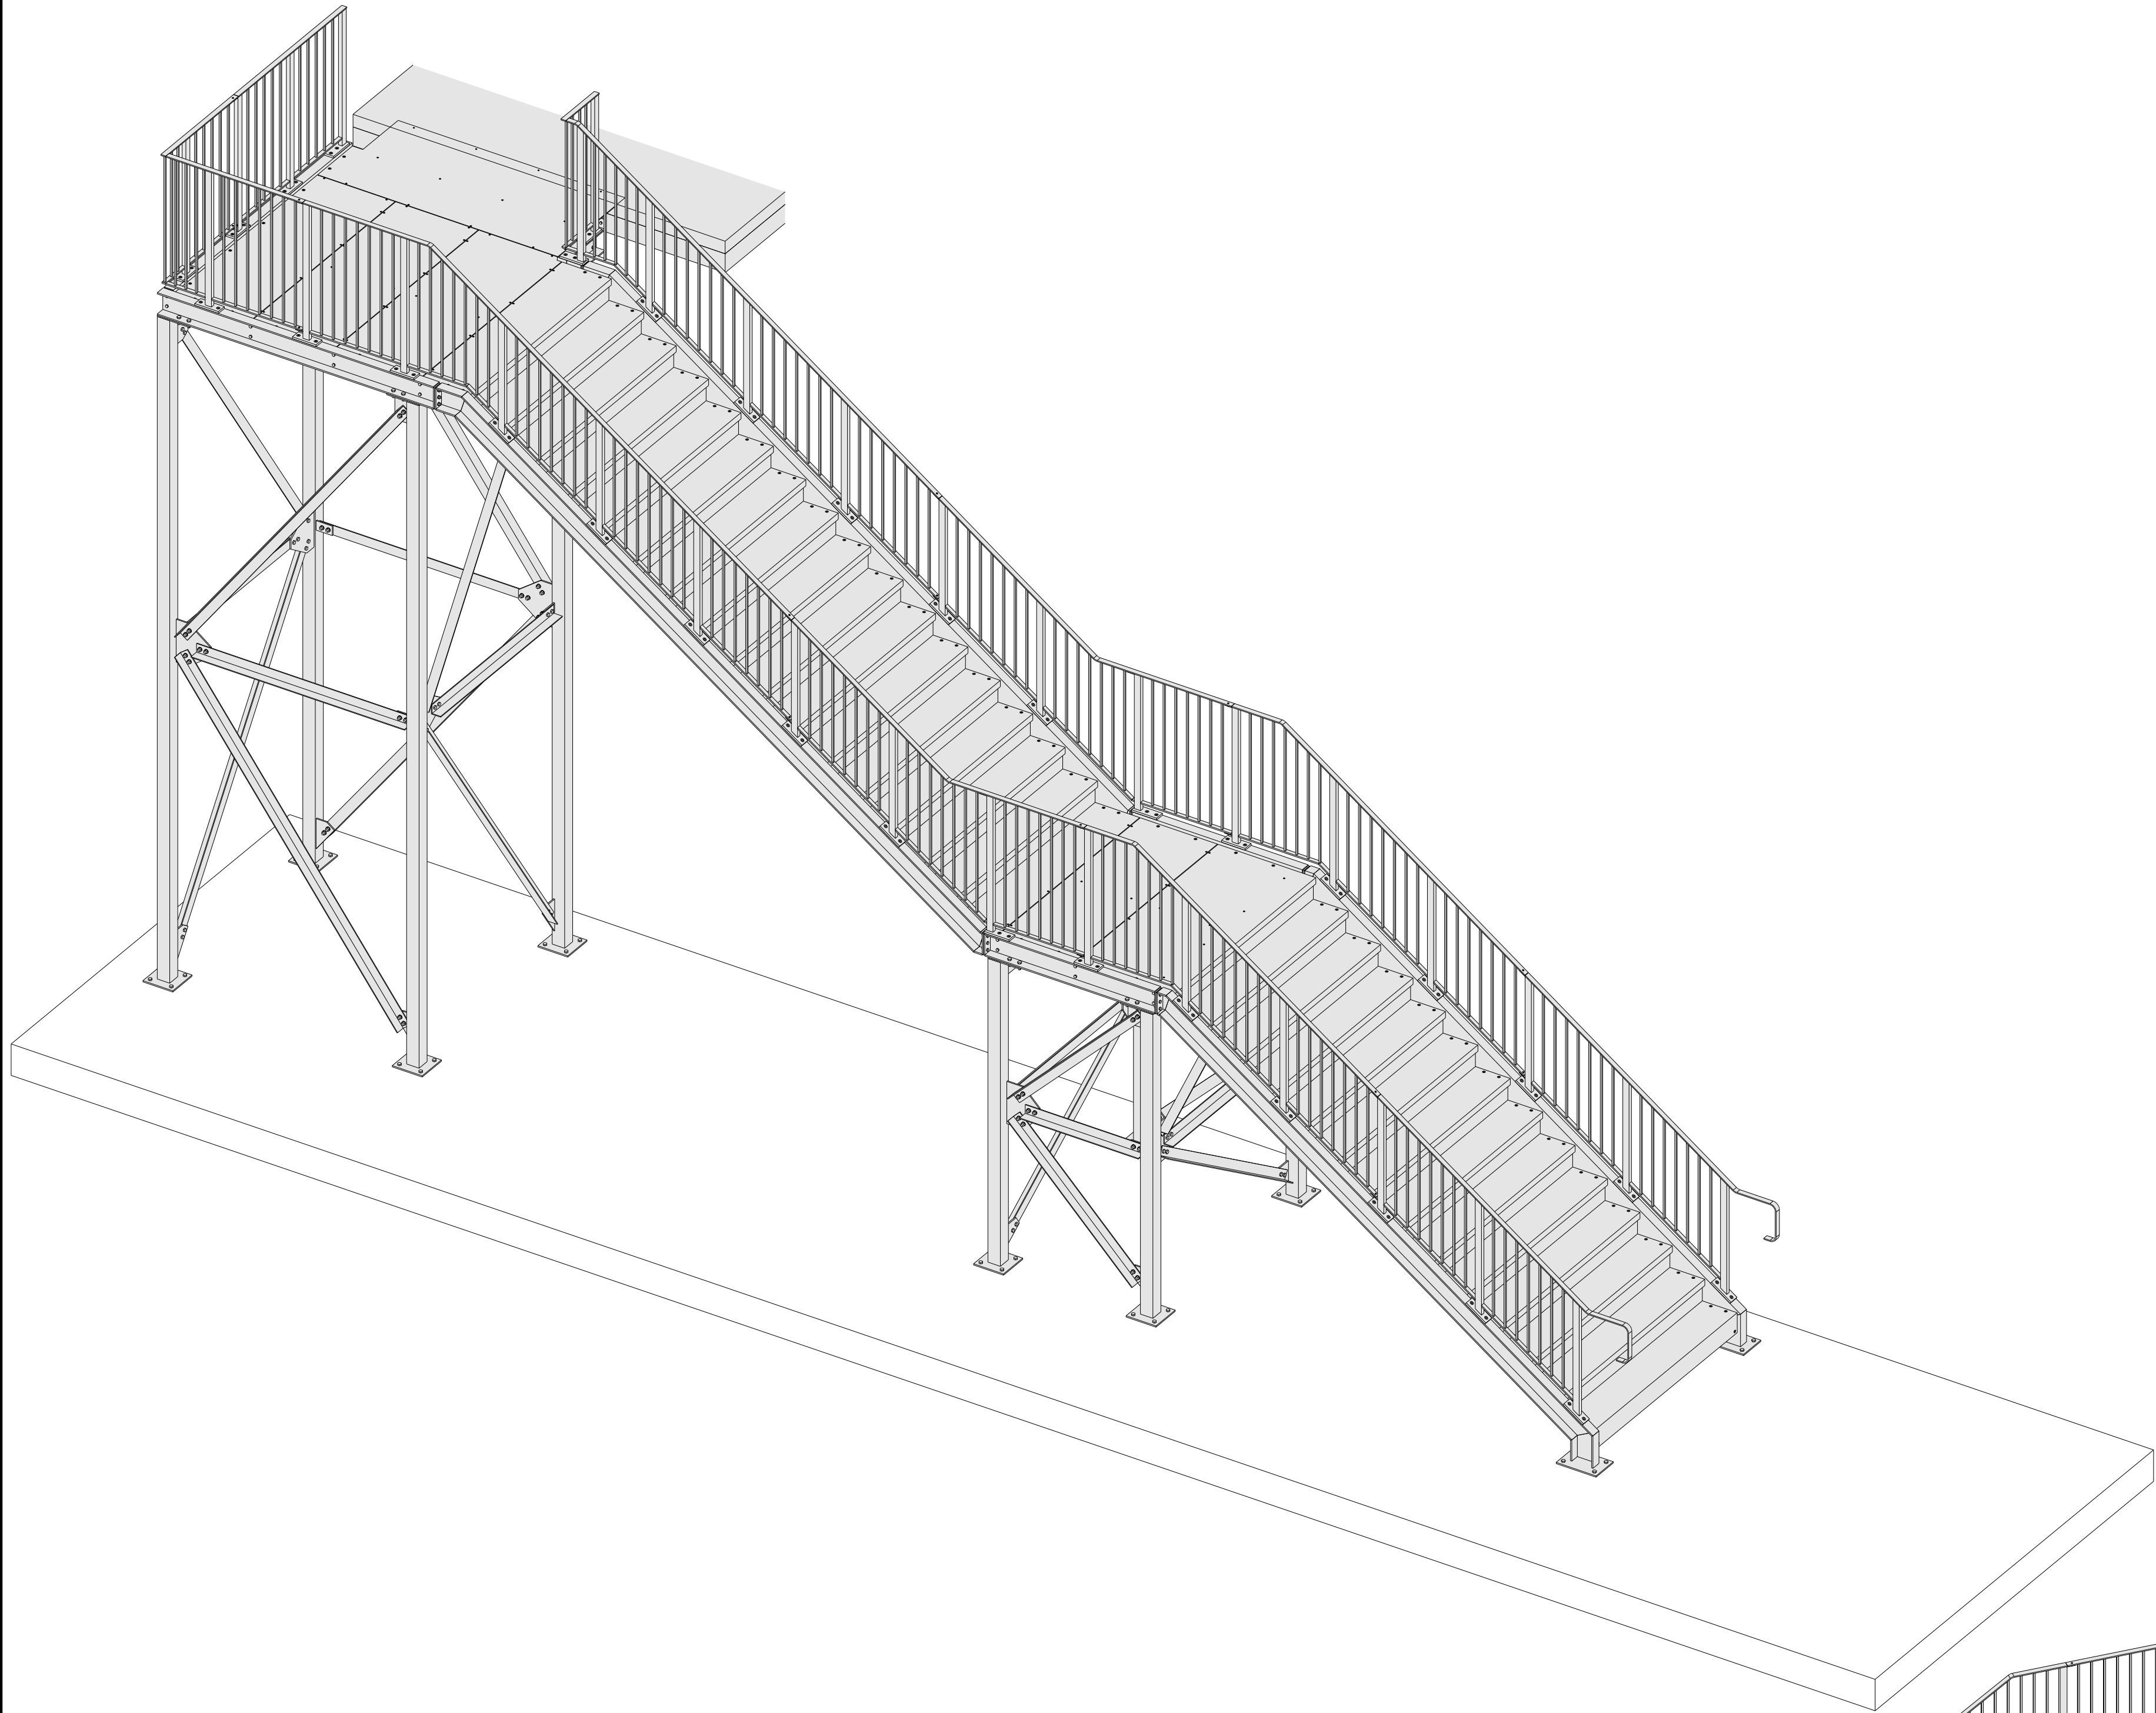

ISOMETRIC VIEW 1

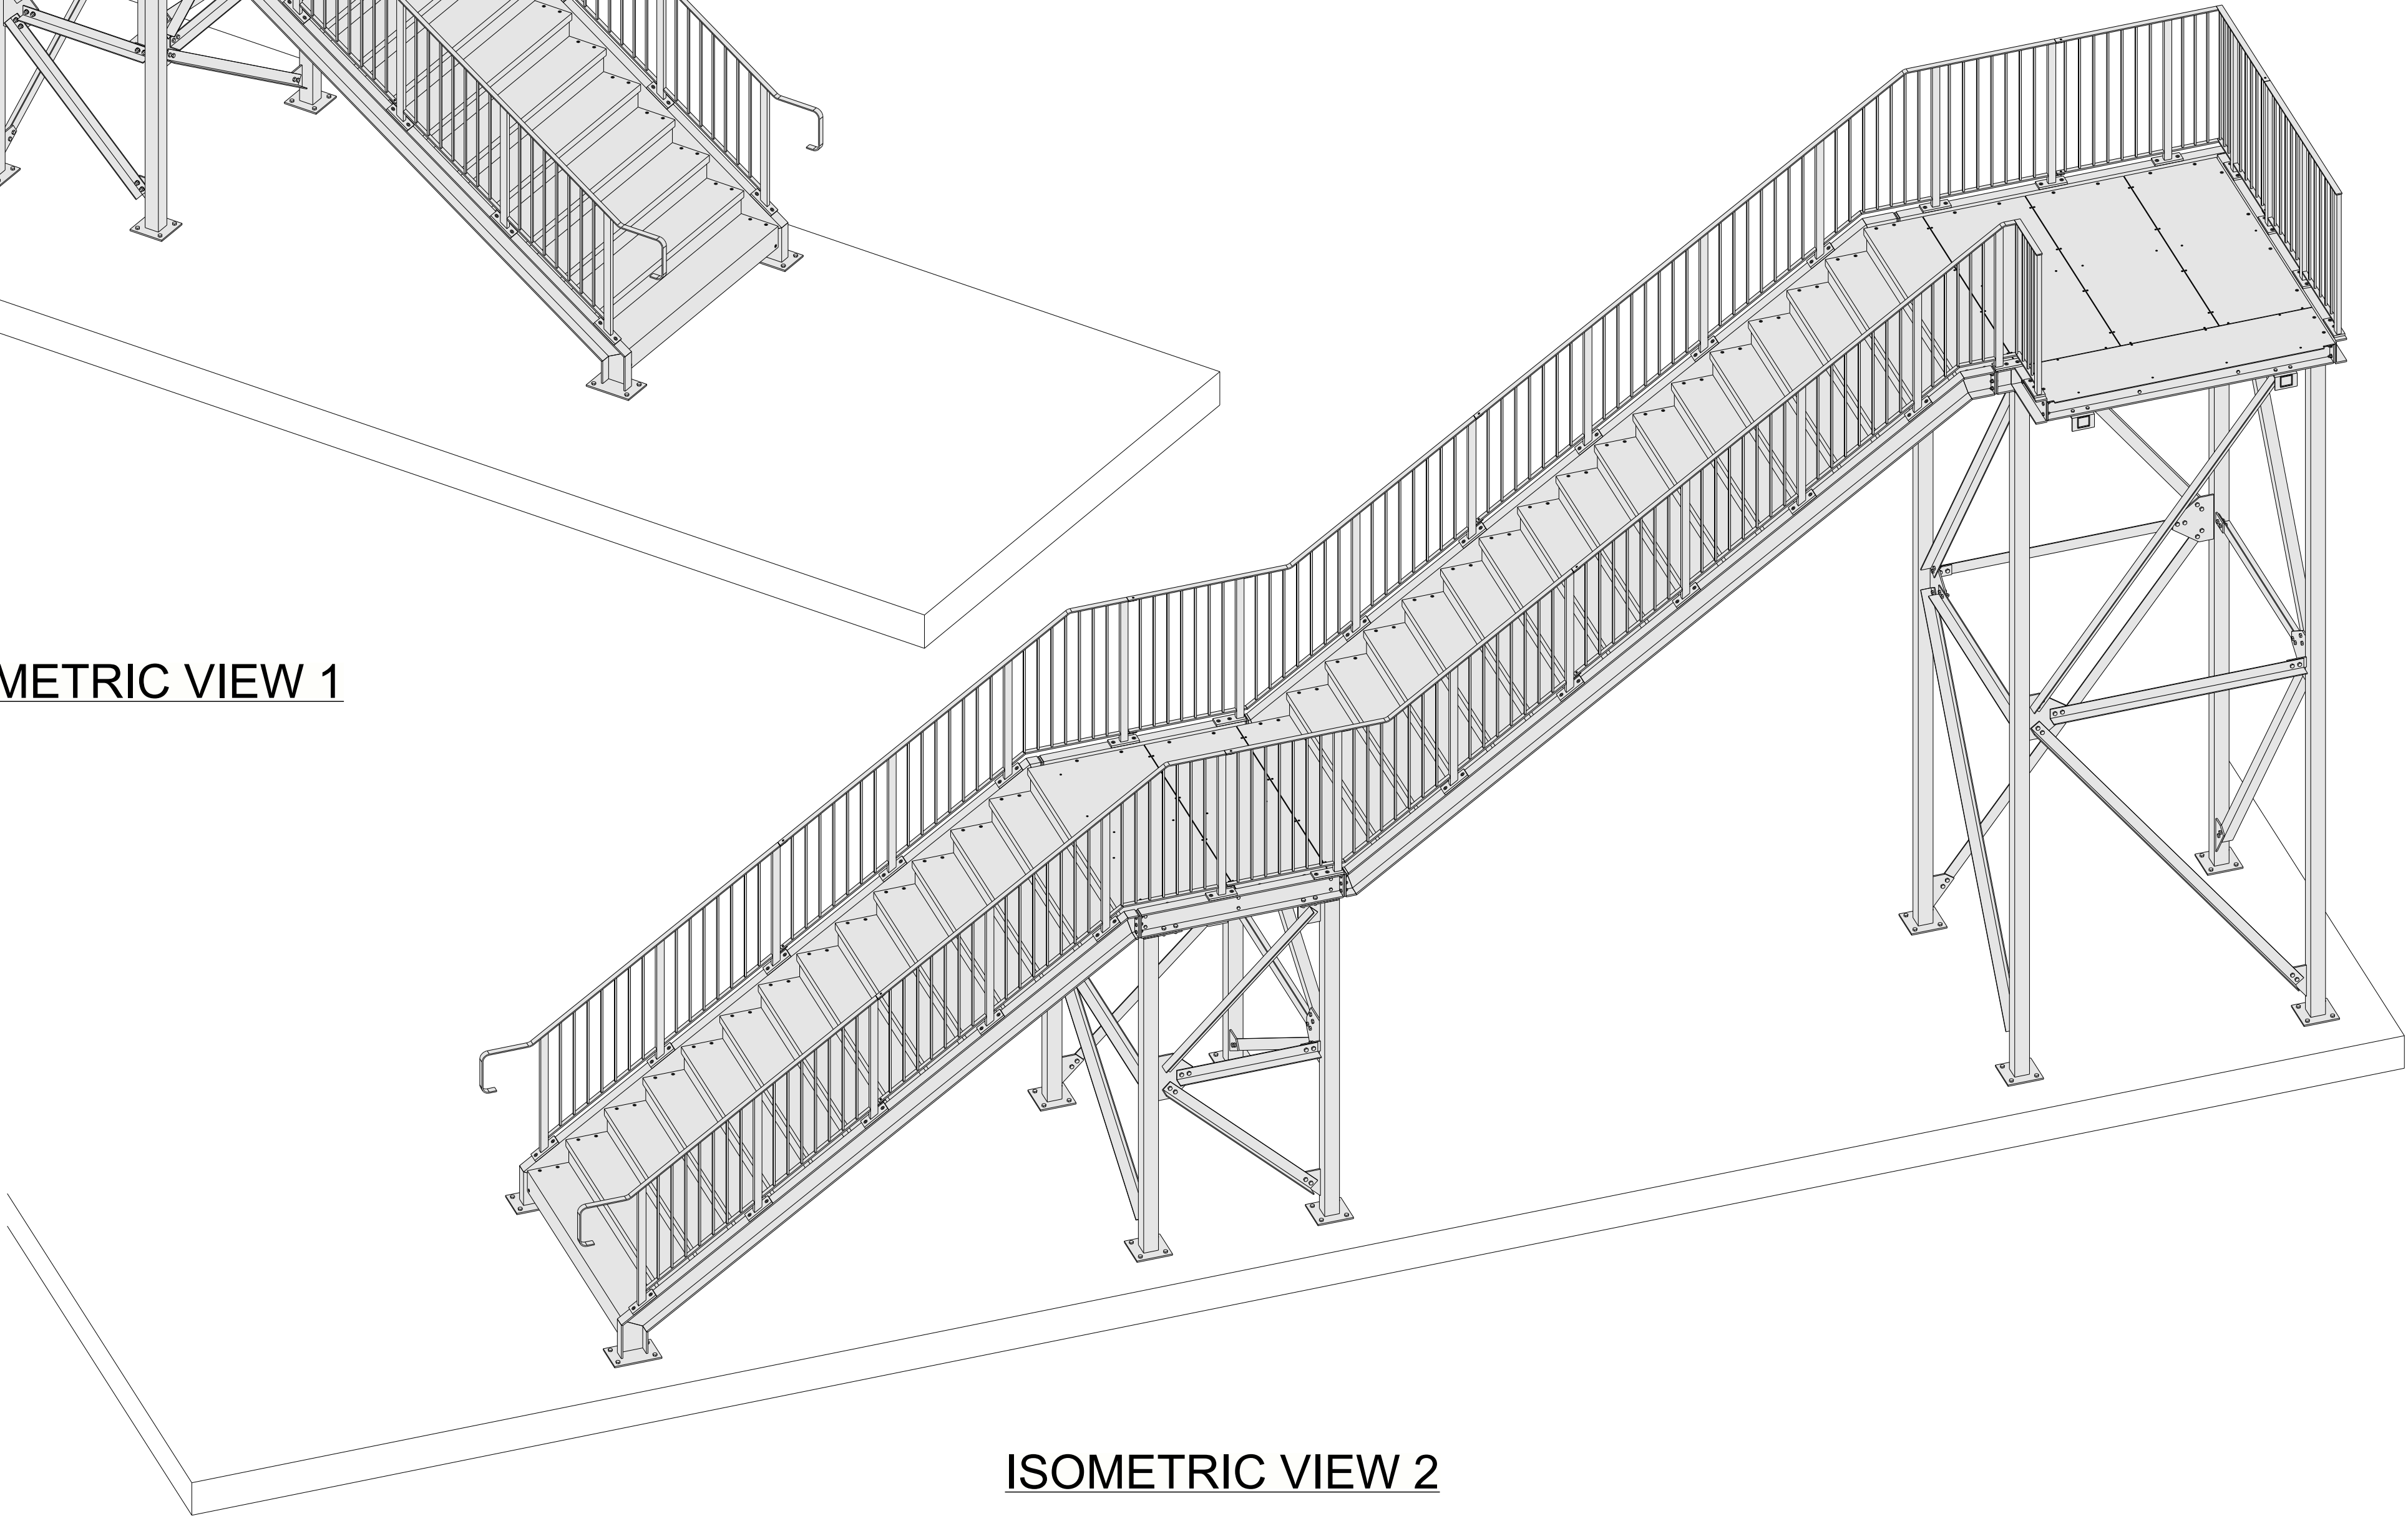

ISOMETRIC VIEW 2

FOR TYPICAL DETAILS REFER TO
GA-2143-004-003

SPECIFICATION:
MILD STEEL GRADE S355JR

FINISH:
GALVANISED BALUSTRADE AND STAIR
CARCASS
BLACK NYLON HANDRAIL CAPPING
CONTRASTING NOSING IN BLACK

LISTED BELOW ARE THE DRAWING No's USED
TO CREATE THIS DRAWING :

ARCHITECTS DRAWINGS USED :
400.08.511_ Stairs 04, 05 and 06 Rev.C2

ENGINEERS DRAWINGS USED :
DR-S-2810 EXTERNAL STAIRCASE
ARRANGEMENTS AND DETAILS Rev.C01

SITE SURVEY DRAWINGS USED :

GENERAL NOTES :

- Grades for all mild steel standard sections to be in accordance with BS EN 10025-2 ~ S355-JR UNO
- All fitting plates also to BS EN 10025-2 ~ S355-JR UNO
- All hollow sections to be in accordance with BS EN 10210-1 (Hot) & 10219-1 (Cold) ~ S355-J2H UNO
- Non-preloaded bolt assemblies to BS EN 15048-1
Pre-loaded bolt assemblies to BS EN 14399-1 (eg.HSFG) ~ 8.8 UNO
- All specified weld sizes are given as leg length
- Execution Class 2

DO NOT SCALE FROM DRAWING - If in doubt, ask!


STATUS :
FOR APPROVAL

WESSEX FABRICATIONS LTD
STEEL FABRICATIONS STEEL ERECTION ARCHITECTURAL METALWORK

Unit 2c, Deer Park Industrial Estate, Knowle Lane,
Fair Oak, Easingh, Hampshire, SO50 7DZ.
Phone: 02380 602777 Fax: 02380 696888
Email: info@wessexfabricationsltd.co.uk

CLIENT :
AMIRI
PROJECT :
BUTLINS
TITLE :
EXTERNAL STAIRS 04, 05, 06
ISOMETRIC VIEW

DRAWN BY : LM [DDM]	DATE DRAWN : 12-09-23
CHECKED BY : LG [DDM]	DATE CHECKED : 12-09-23
SCALE : 1:30 PAPER SIZE : A1	REVISION : P02
DRAWING No. : GA-2143-004-002	

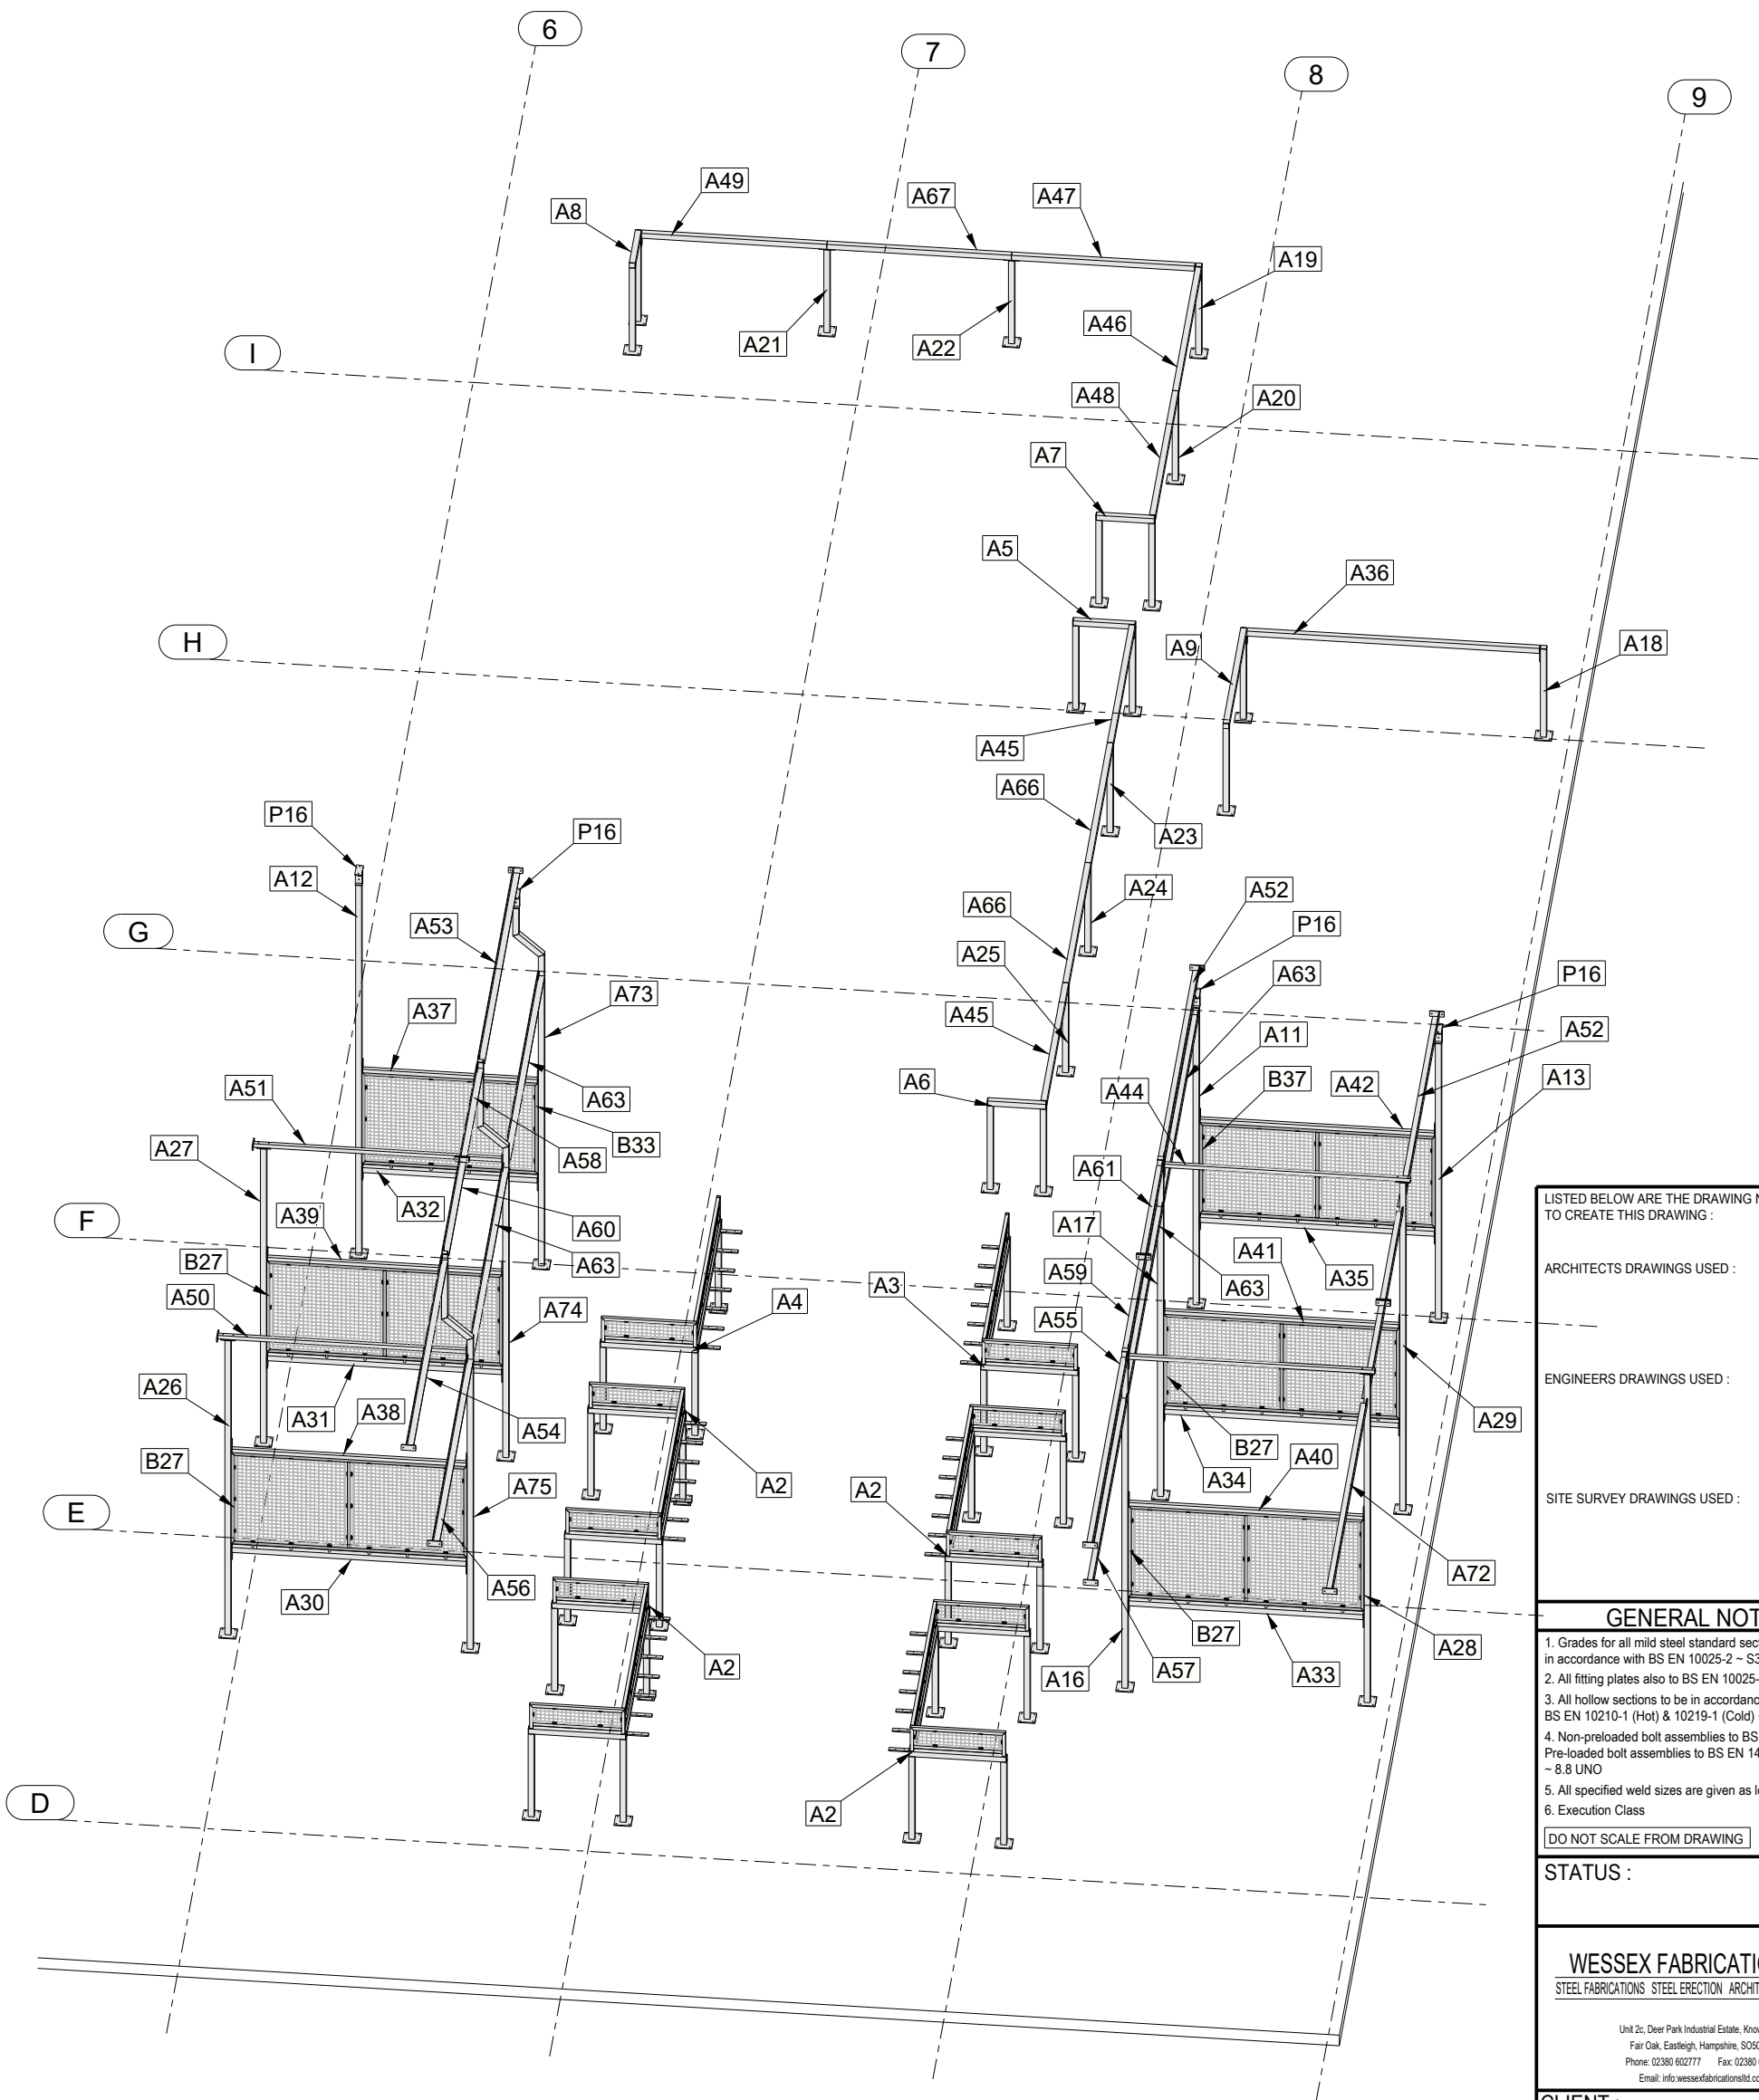

LISTED BELOW ARE THE DRAWING No's USED TO CREATE THIS DRAWING :

ARCHITECTS DRAWINGS USED :

ENGINEERS DRAWINGS USED :

SITE SURVEY DRAWINGS USED :

GENERAL NOTES :

1. Grades for all mild steel standard sections to be in accordance with BS EN 10025-2 ~ S355-JR UNO
2. All fitting plates also to BS EN 10025-2 ~ S355-JR UNO
3. All hollow sections to be in accordance with BS EN 10210-1 (Hot) & 10219-1 (Cold) ~ S355-J2H UNO
4. Non-preloaded bolt assemblies to BS EN 15048-1 Pre-loaded bolt assemblies to BS EN 14399-1 (eg.HSFG) ~ 8.8 UNO
5. All specified weld sizes are given as leg length
6. Execution Class

DO NOT SCALE FROM DRAWING - If in doubt, ask!

STATUS :

WESSEX FABRICATIONS LTD
STEEL FABRICATIONS STEEL ERECTION ARCHITECTURAL METALWORK

Unit 2c, Deer Park Industrial Estate, Knowle Lane,
Fair Oak, Eastleigh, Hampshire, SO50 7DZ.
Phone: 02380 602777 Fax: 02380 696888
Email: info.wessexfabrICATIONS Ltd.co.uk

CLIENT :
AMIRI

PROJECT :
BUTLINS BOGNOR REGIS

TITLE :
FIRST FLOOR DARTS
AND BAR AREA
ASSEMBLY LOCATION GA

DRAWN BY : RL [DDM]	DATE DRAWN : 24-04-24
CHECKED BY : O [DDM]	DATE CHECKED : 0 [DDM]

SCALE : 1:80 PAPER SIZE : A3	REVISION : i01
---------------------------------	-------------------

DRAWING No. :
SK-2143-006-200

ISOMETRIC